


Plan attached to the Cadastral Survey Report for the Delimitation of Wum Urban Centre, based on the recommendation of the technical Committee of 03/10/2012, following Prefectoral Order N° 126/POLE28/P.S/12 of 13/07/2012 in Favour of Wum Council

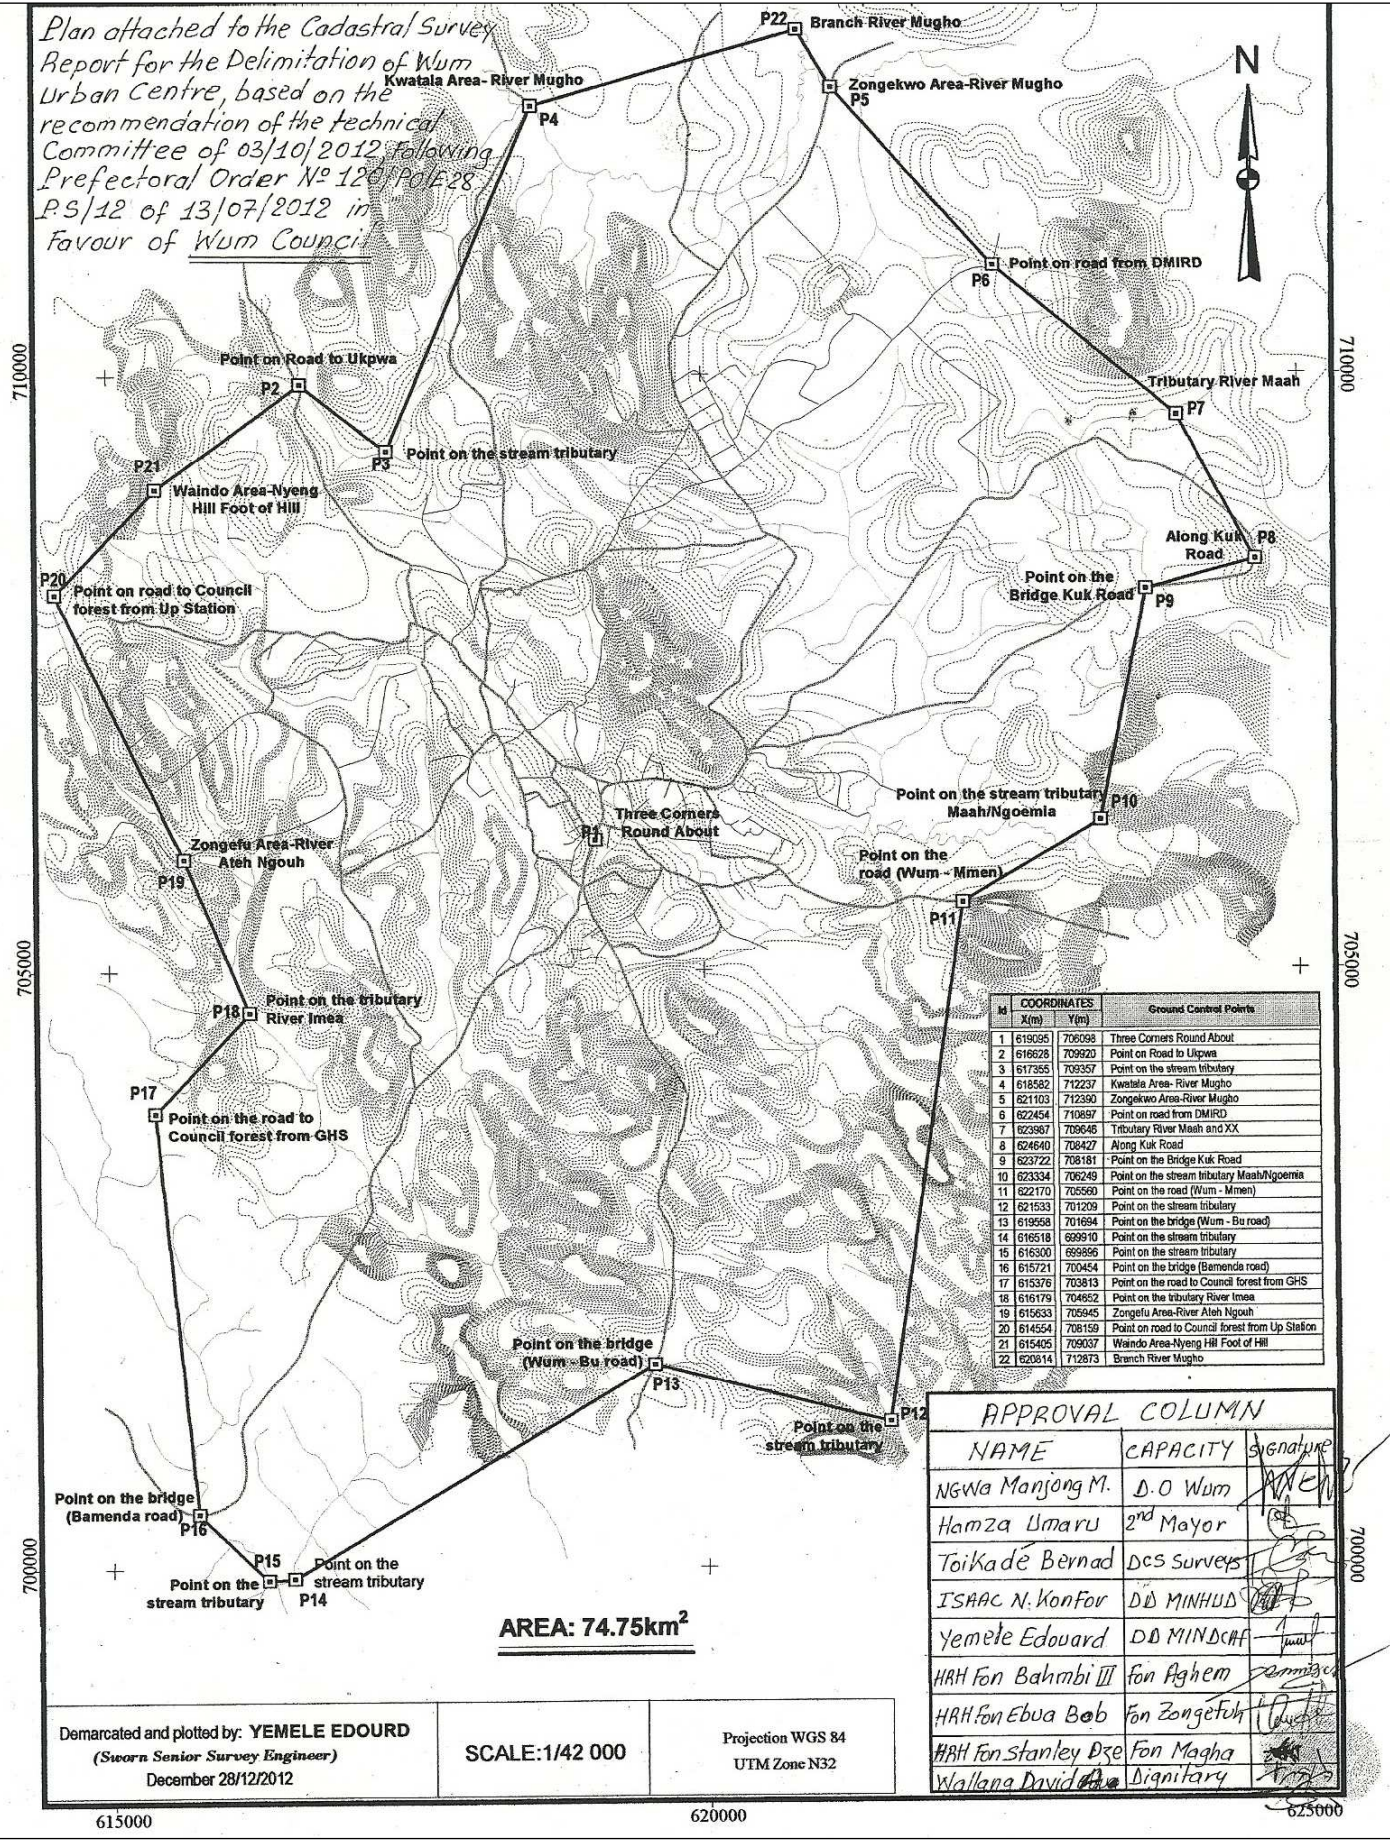

AREA: 74.75km²

M	COORDINATES		Ground Control Points
	X(m)	Y(m)	
1	619095	706098	Three Corners Round About
2	616628	709920	Point on Road to Ukpwa
3	617355	709357	Point on the stream tributary
4	618582	712237	Kwatala Area-River Mugho
5	621103	712390	Zongekwo Area-River Mugho
6	622454	710897	Point on road from DMIRD
7	623887	708345	Tributary River Maah and XX
8	624640	708427	Along Kuk Road
9	623722	708161	Point on the Bridge Kuk Road
10	623334	706249	Point on the stream tributary Maah/Ngoemia
11	622170	705560	Point on the road (Wum - Mimen)
12	621533	701209	Point on the stream tributary
13	619658	701694	Point on the bridge (Wum - Bu road)
14	616518	699910	Point on the stream tributary
15	616300	699886	Point on the stream tributary
16	615721	700454	Point on the bridge (Bemenda road)
17	615376	703813	Point on the road to Council forest from GHS
18	616179	704652	Point on the tributary River Imea
19	615633	705945	Zongefu Area-River Ateh Ngouh
20	614554	708159	Point on road to Council forest from Up Station
21	615405	709037	Waondo Area-Nyeng Hill Foot of Hill
22	620814	712873	Branch River Mugho

APPROVAL COLUMN		
NAME	CAPACITY	signature
NGWA Manjong M.	D.O Wum	
Hamza Umaru	2nd Mayor	
Toikade Bernad	DCS surveys	
ISAAC N. Konfor	DD MINHUD	
Yemete Edouard	DD MIINDCAF	
HAK Fon Bahmbi III	Fon Aghem	
HAK Fon Ebuia Bob	Fon Zongefu	
HAK Fon Stanley Dje	Fon Magha	
Wallana David	Dignitary	

Demarcated and plotted by: **YEMELE EDOURD**
(Sworn Senior Survey Engineer)
December 28/12/2012

SCALE:1/42 000

Projection WGS 84
UTM Zone N32

615000

620000

625000