


# Development plan and regulations of Molyko

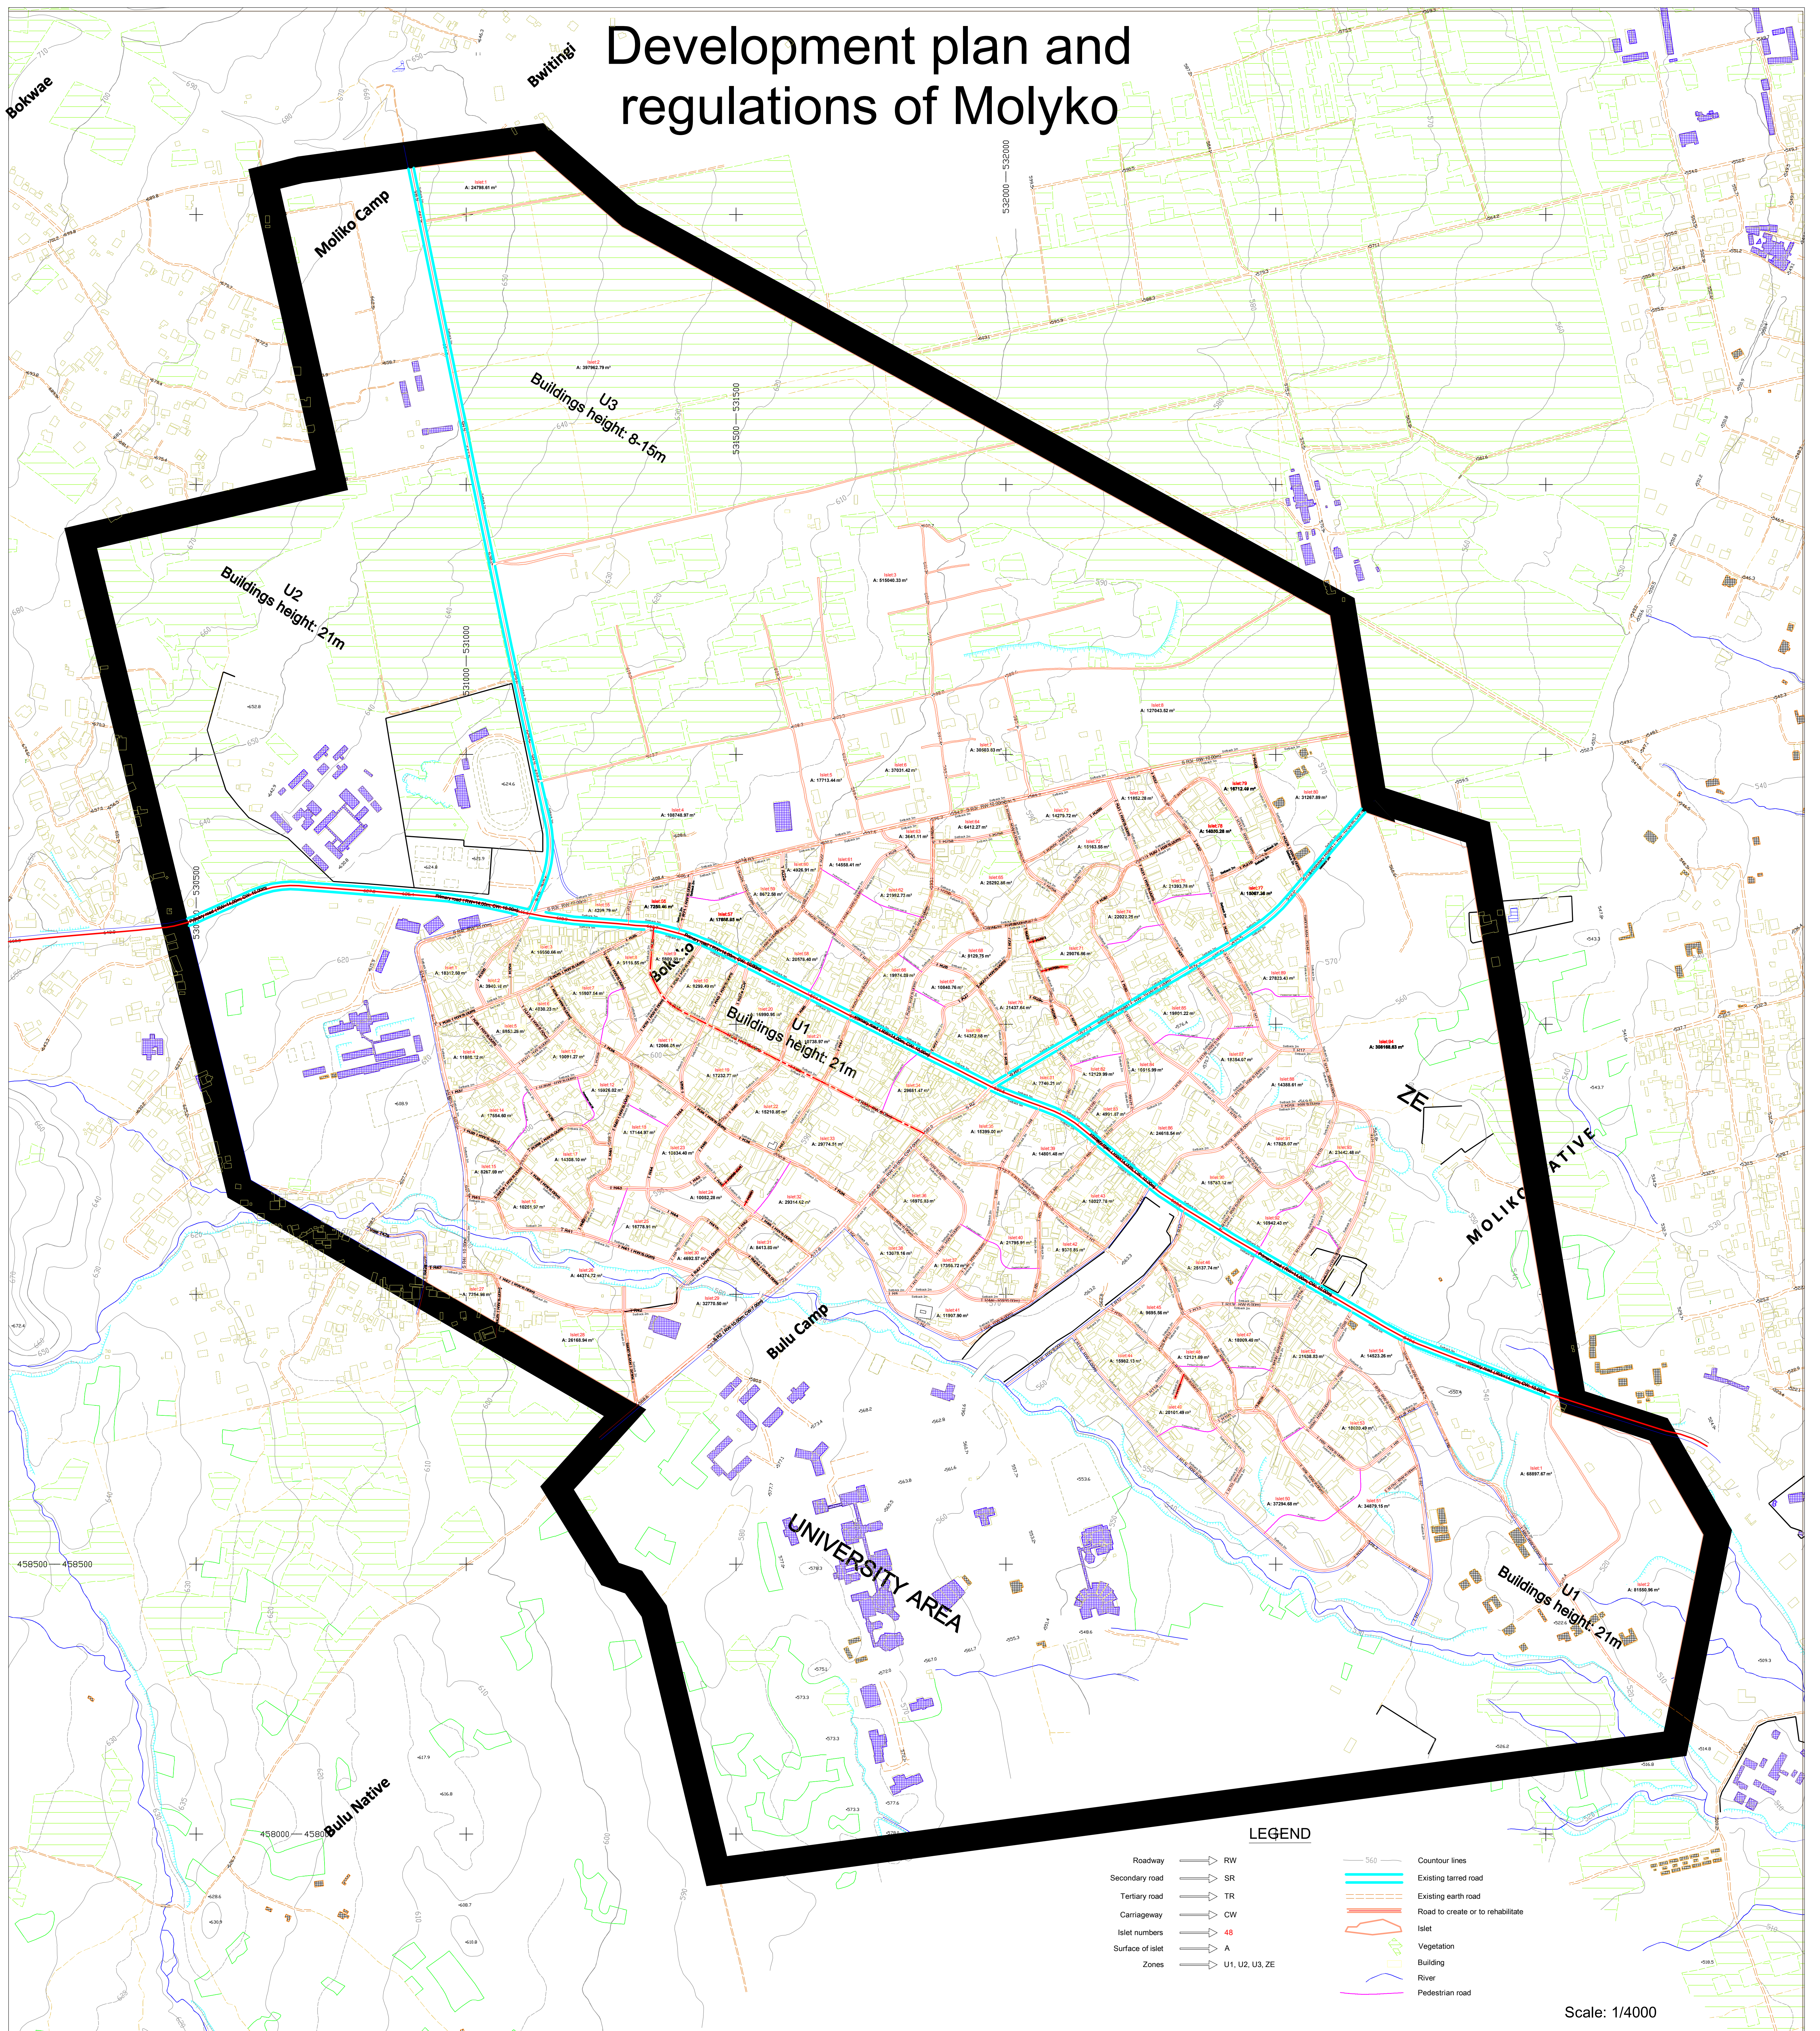

## LEGEND

- |                  |                  |     |                                   |
|------------------|------------------|-----|-----------------------------------|
| Roadway          | → RW             | 560 | Contour lines                     |
| Secondary road   | → SR             | →   | Existing tarred road              |
| Tertiary road    | → TR             | →   | Existing earth road               |
| Carriageway      | → CW             | →   | Road to create or to rehabilitate |
| Islet numbers    | → 48             | →   | Islet                             |
| Surface of islet | → A              | →   | Vegetation                        |
| Zones            | → U1, U2, U3, ZE | →   | Building                          |
|                  |                  | →   | River                             |
|                  |                  | →   | Pedestrian road                   |

Scale: 1/4000