





**BAMENDA II COUNCIL
LAND USE PLAN
PROPOSED WATER SUPPLY NETWORK**

LEGEND

- Spot Heights
 - ▲▲▲ Escarpment
 - Settlements
 - ▲ Landmarks
 - Contours
 - Proposed Storage Tanks
 - Water Treatment Station
 - Primary Distributors Mains
 - Secondary Distributors Mains
 - Rivers and streams
 - Water Reservoir
 - Rural Areas
- Urban Sectors**
- Alabukam Sector
 - Atuafor-Ngwakang Sector
 - Inner Area Sector
 - Mbachongwa Sector
 - Mbingfibieh Sector
 - Muwachu-Ngoh Sector
 - Ntambeng Sector
 - Ntankah Sector
 - Ntaturu-Mile 90 Sector
- Limits**
- Bamenda II Council Limits
 - Surrounding Council Limits
 - Planning area

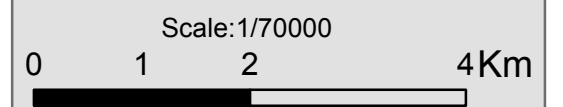

Compilation : CAMGIS and FN & A.Cameroon
 Projection: Universal Transverse Mercator
 Zone: UTM_32 N
 Datum: D_WGS_1984
 Date : 2014

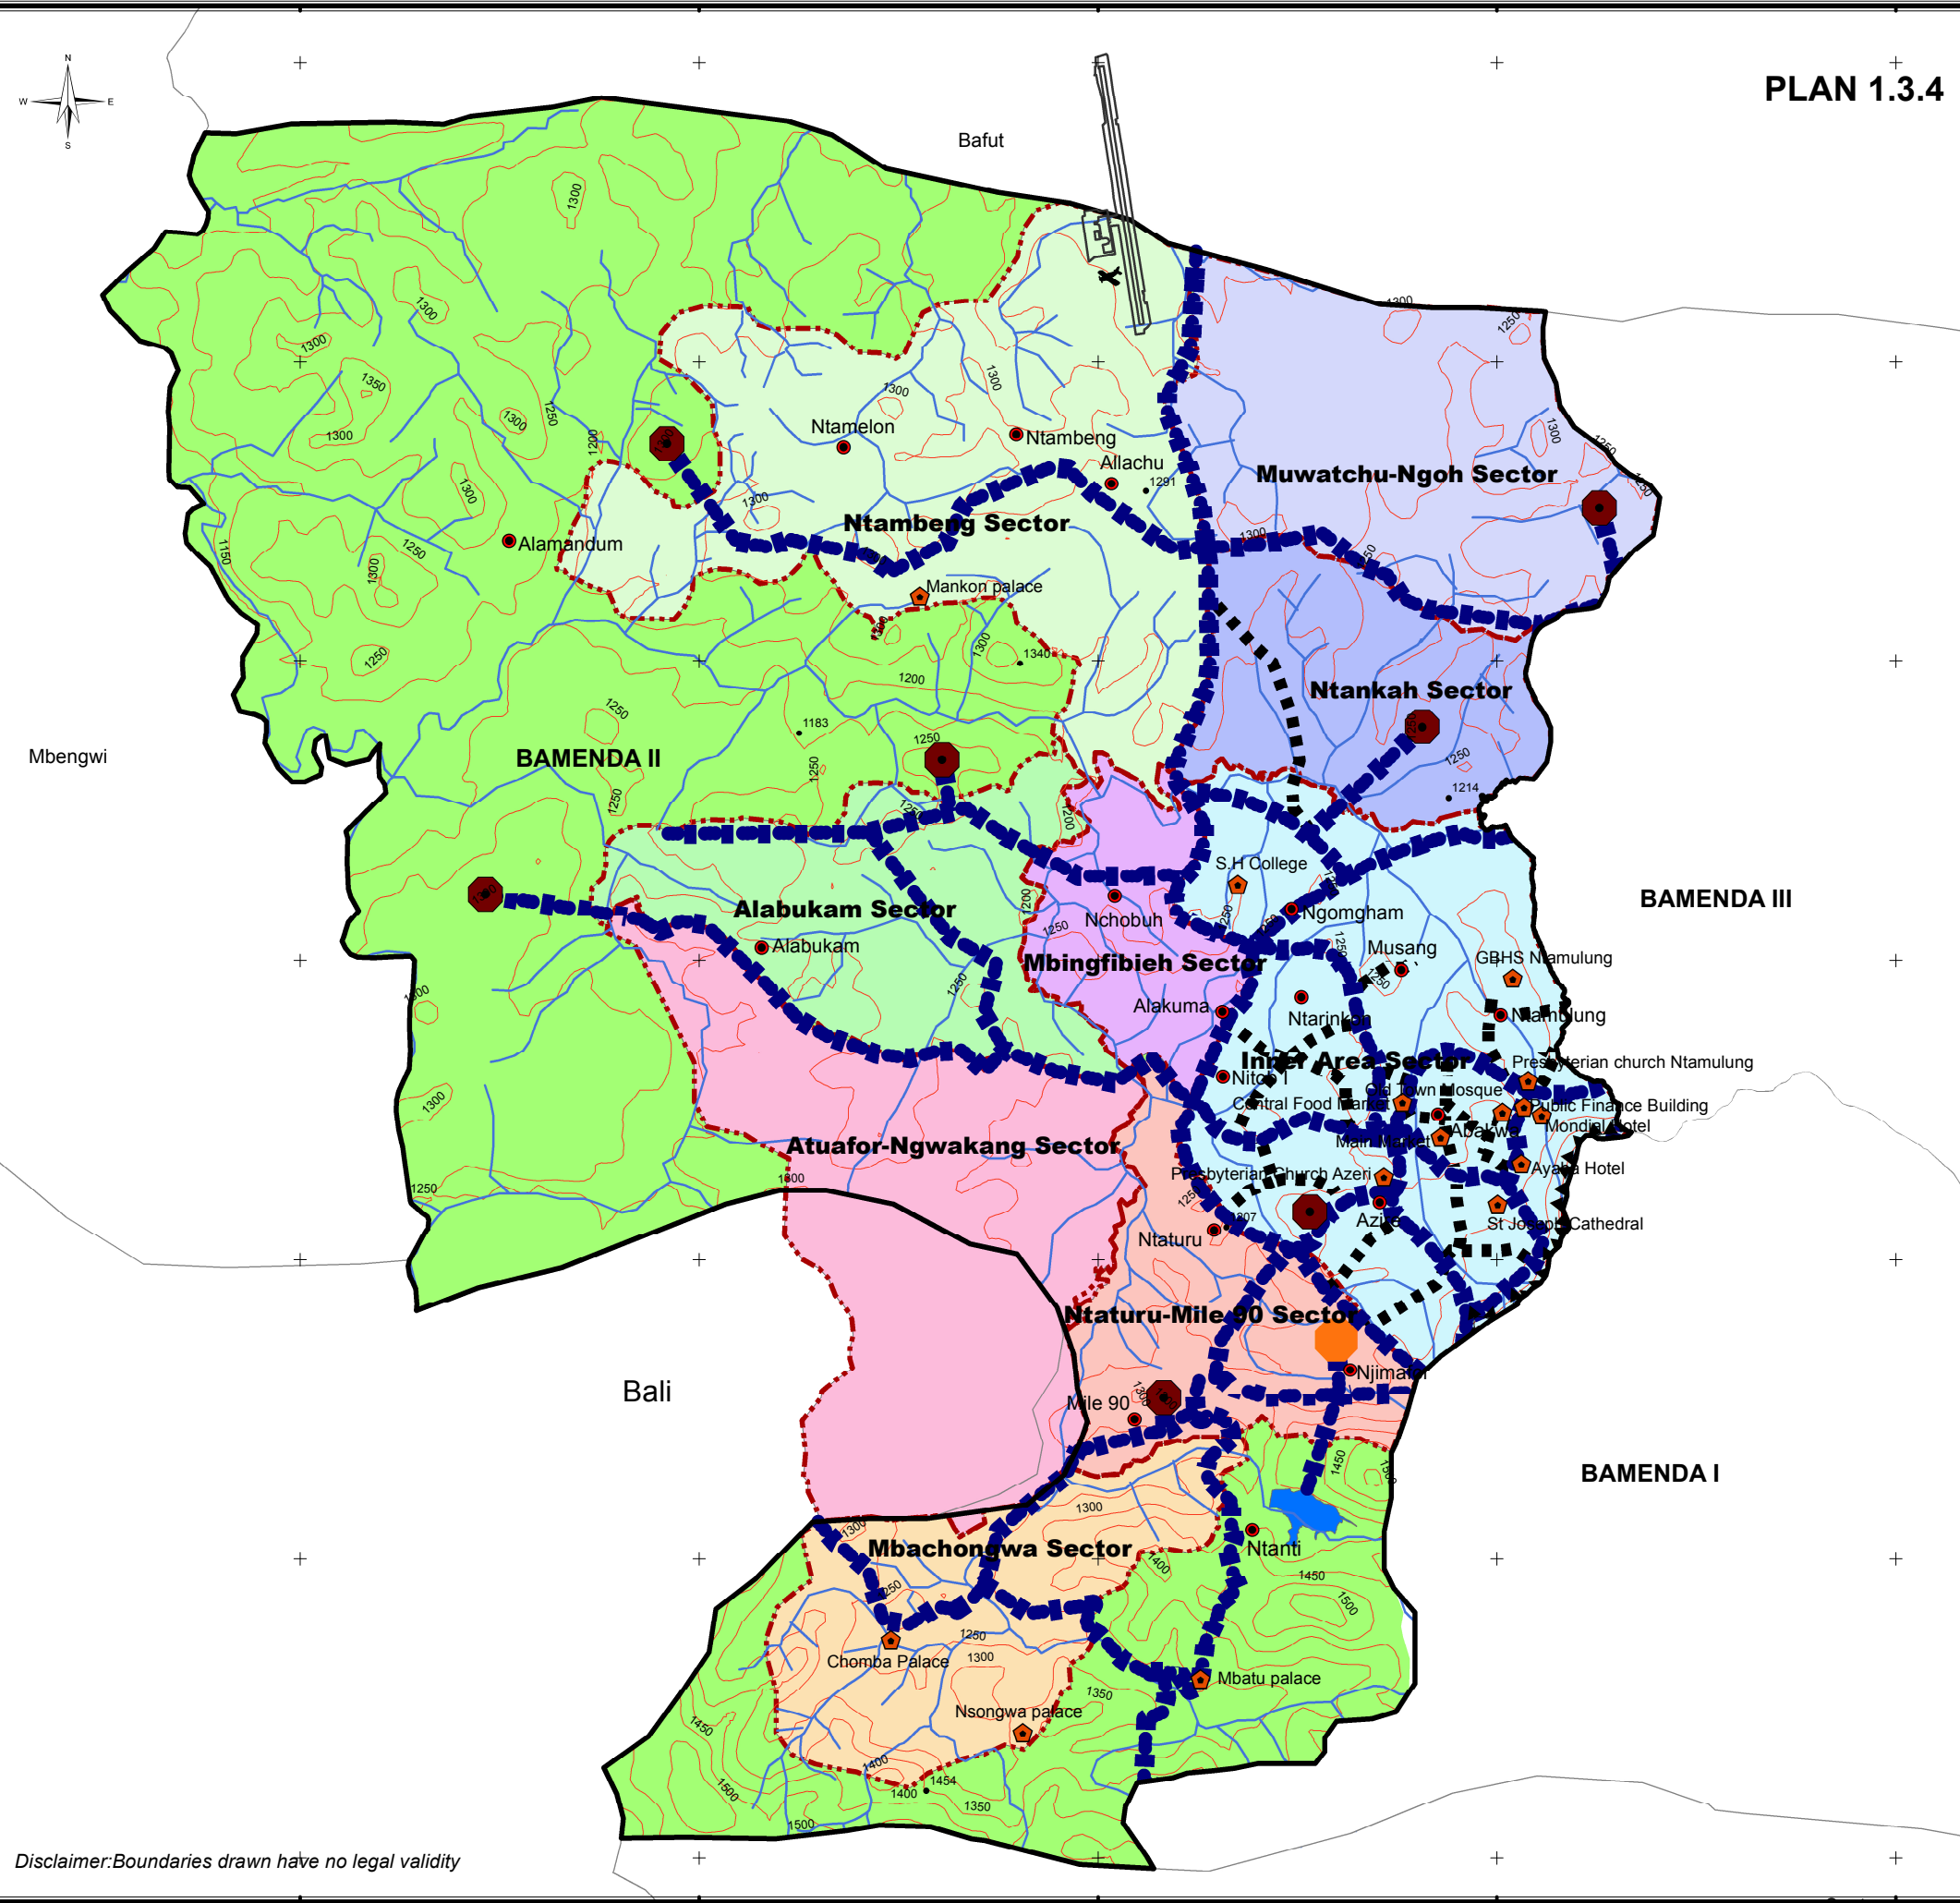

Disclaimer: Boundaries drawn have no legal validity