


SITE AND CONTOUR PLAN IN FAVOUR OF
COURT OF FIRST INSTANCE (PALAIS DE JUSTICE)

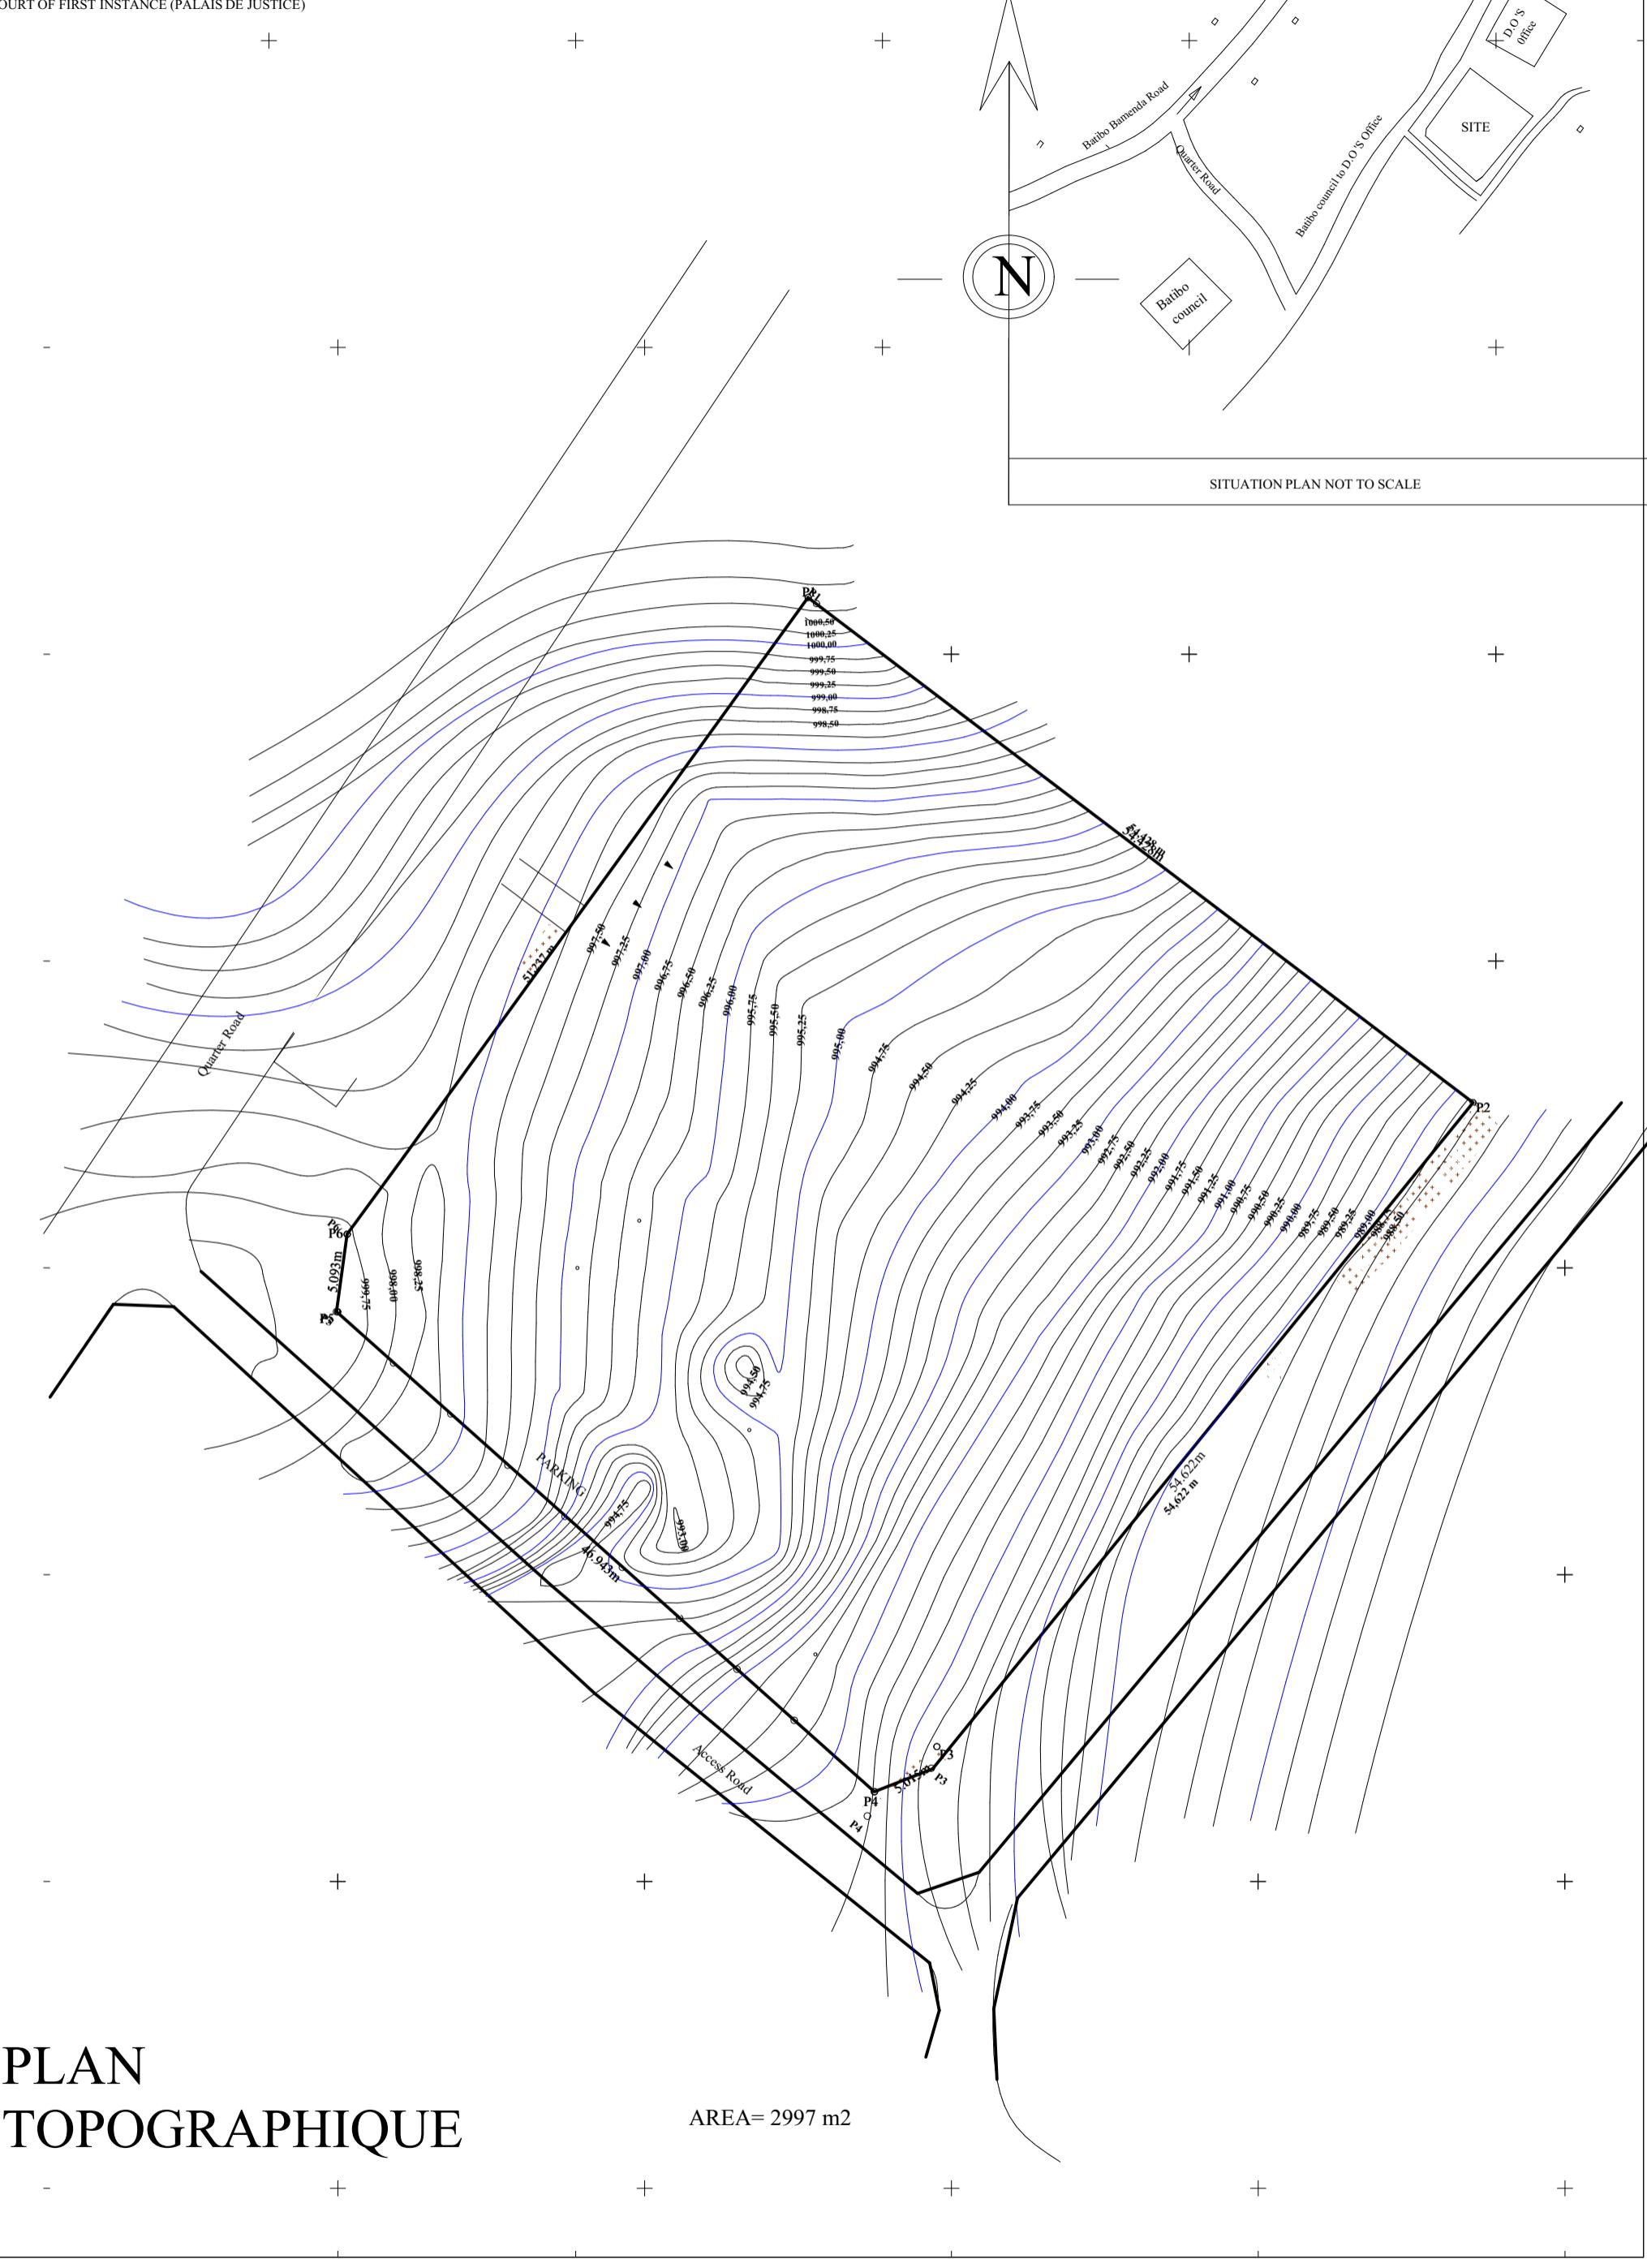

PLAN TOPOGRAPHIQUE

AREA= 2997 m²

SCALE 1:500

ECHELLE : 1/400